


TYPICAL(TOWER-8)

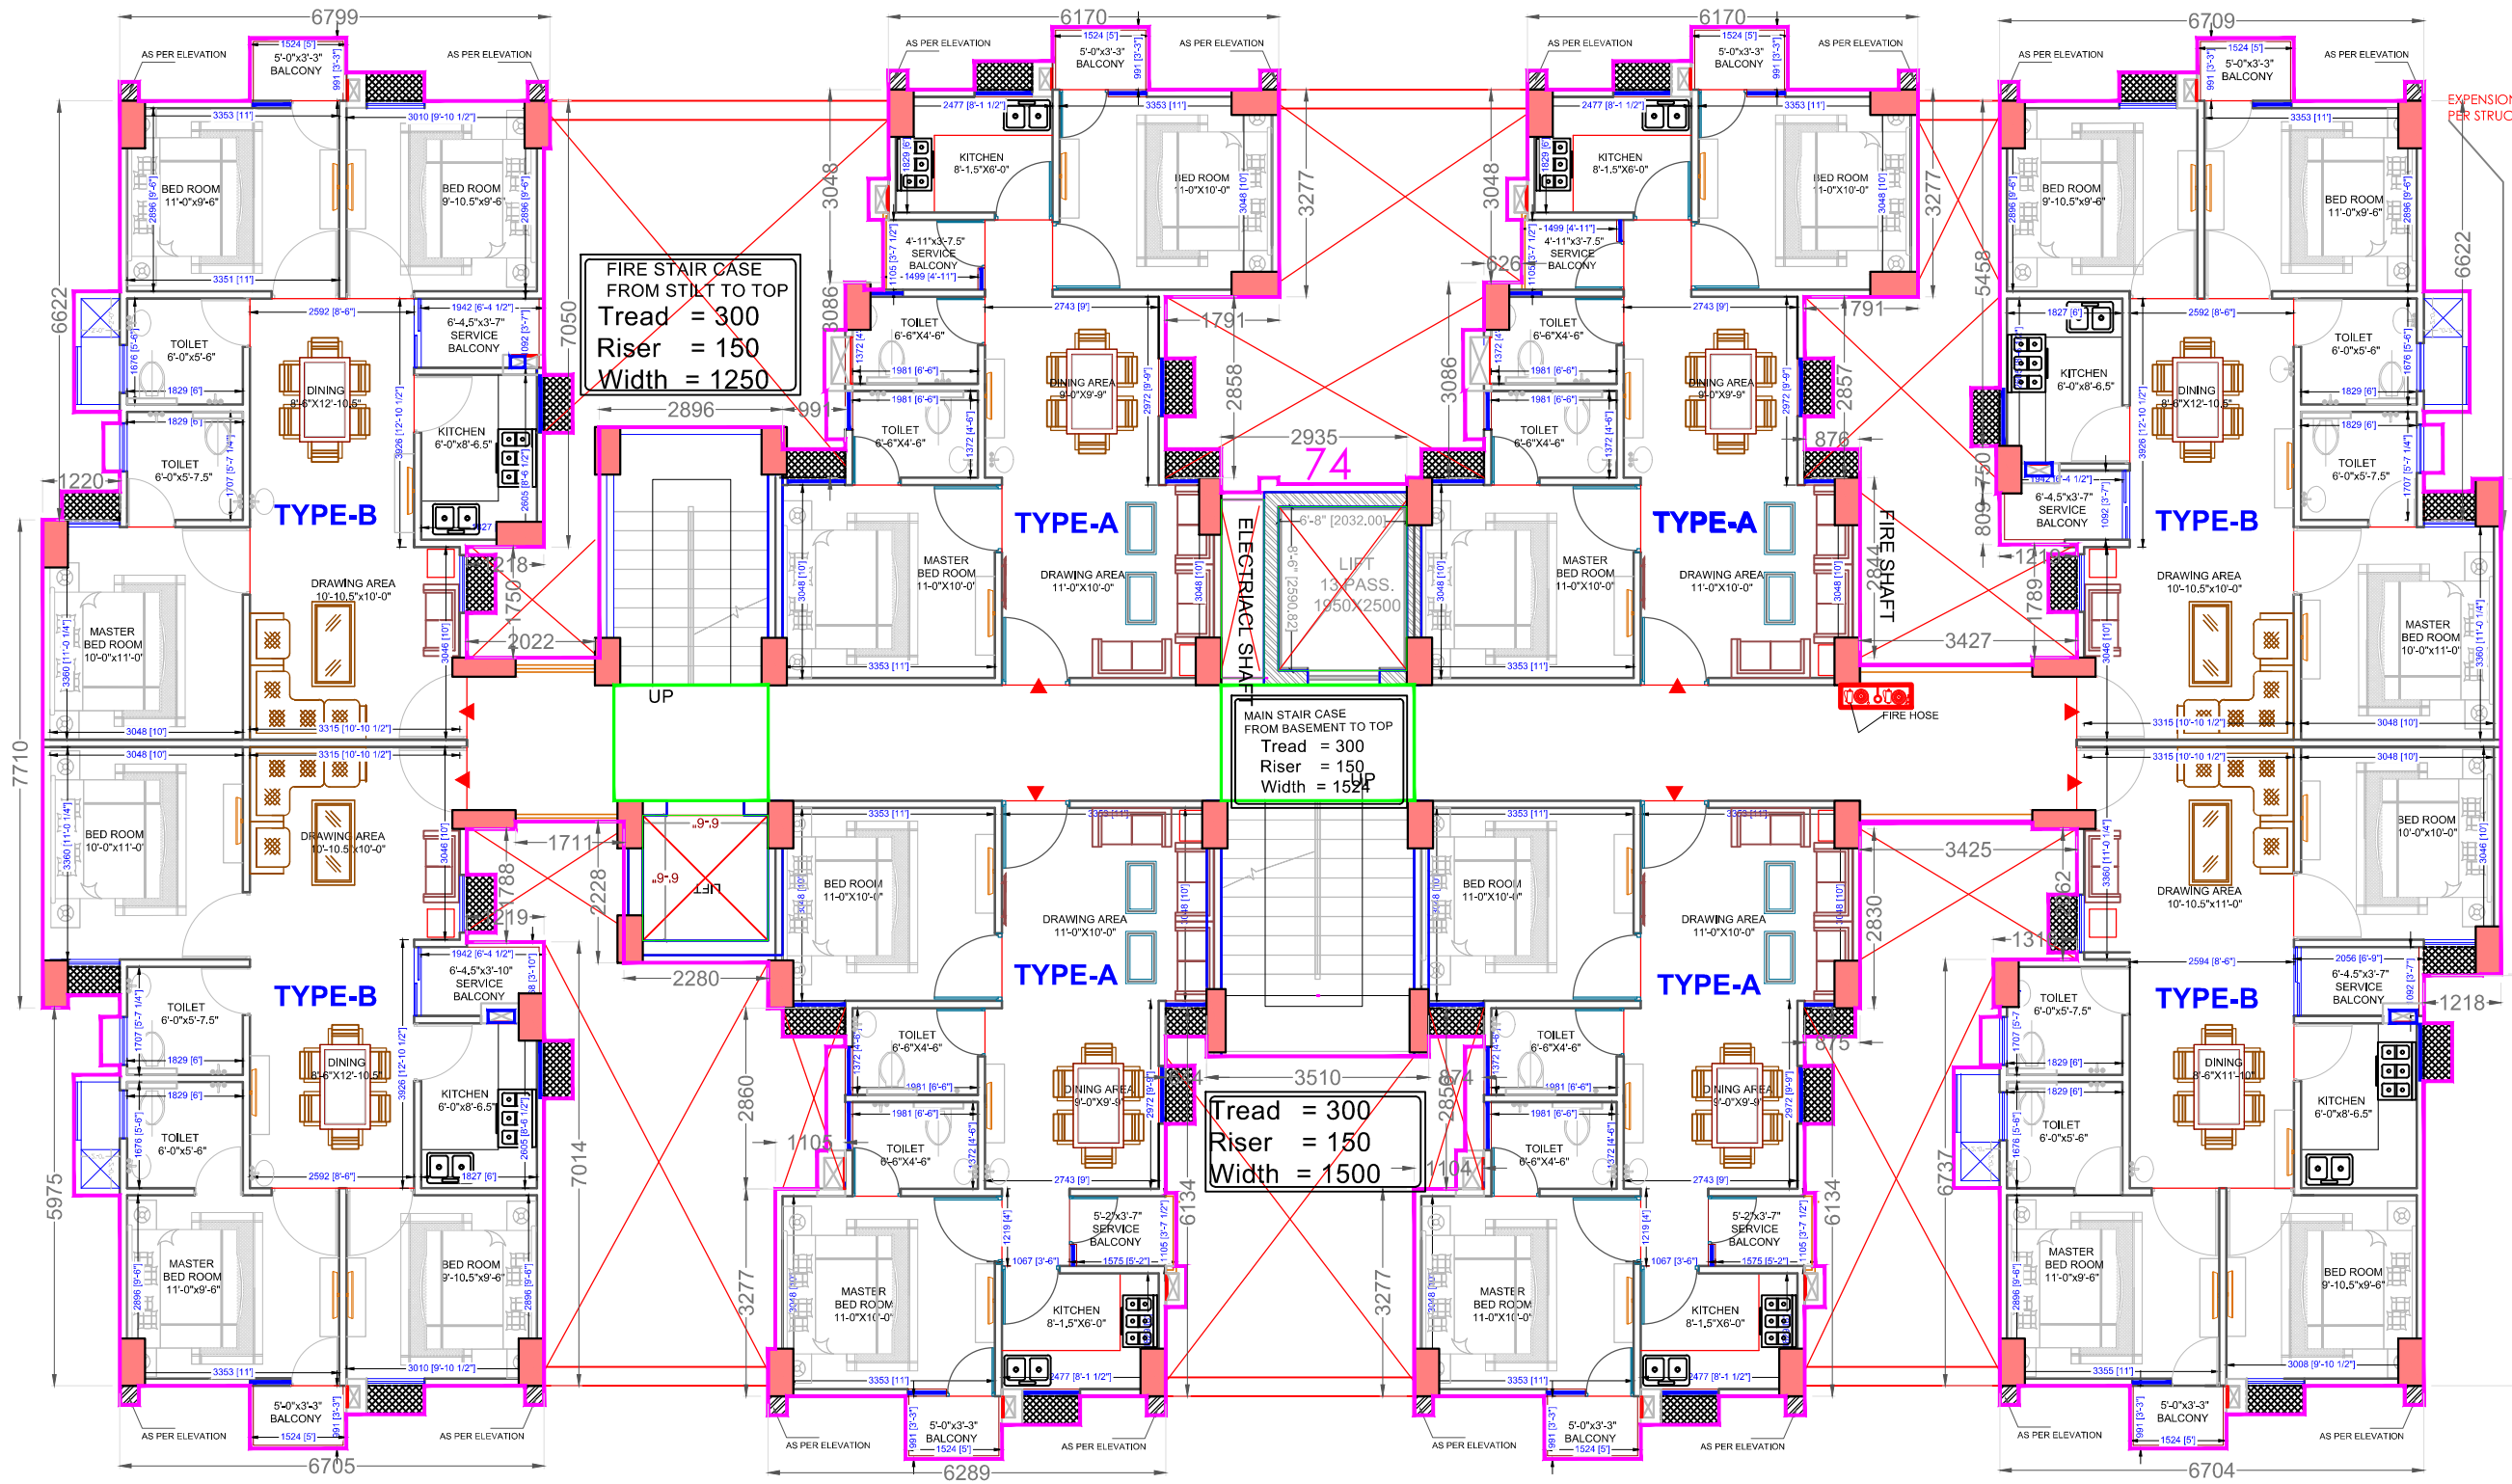

TYPICAL FLOOR 1st to 14TH FLOOR PLAN
TYPICAL(TOWER- 8)


NOTE:-

1. SIZE OF COLUMN ARE SUBJECT TO FINALIZE OF STRUCTURE DRAWING BY STRUCTURE CONSULTANT.
2. ANY AMBIGUITY IN ARCHITECTURAL DRAWINGS SHOULD BE BROUGHT TO THE NOTICE OF THE ARCHITECT BEFORE EXECUTION OTHERWISE WE WILL NOT BE RESPONSIBLE FOR ANY MISTAKE.
3. THIS DRAWING IS THE PROPERTY OF A-CORE ARCHITECTURAL SERVICES PVT. LTD. AND ISSUED FOR THE SPECIFIC PROJECT MENTIONED THEREIN. THIS IS NOT TO BE COPIED OR USED FOR OTHER PROJECTS UNLESS EXPRESSLY PERMITTED BY THE ARCHITECT.

rev. no.	date	revision

PROJECT: AISSPRA ESTATE
PROJECT CODE: HOU13/ AISP18
OWNER: AISPRA

DRG. TITLE:-
DRG. NO. AC/AISSH/PR:TYP-01

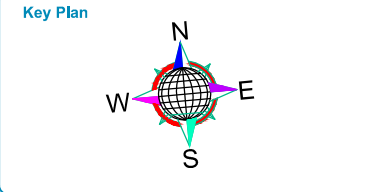

NOTES AND REMARKS

drawing released for

- ☐ CONCEPTUAL
- ☐ APPROVAL
- ☐ STUDY
- ☐ PROPOSAL
- ☐ REFERENCE
- ☐ G.F.C.

architects
ACORE ARCHITECTURAL SERVICES PVT. LTD.
ARCHITECT:ASHISH SRIVASTAVA
BRANCH OFFICE : 935/D MATRI ANCHAL
NEAR GORAKHNATH RAILWAY
CROSSING GORAKHPUR
TEL: OFF:3294813,RES:2255290,
MOBILE:941521836.

Issued by:- Narendra
designed by:- Ar.Nitesh
date:-
ckd by:- Ar. Ashish Sri.