


TOWER-9

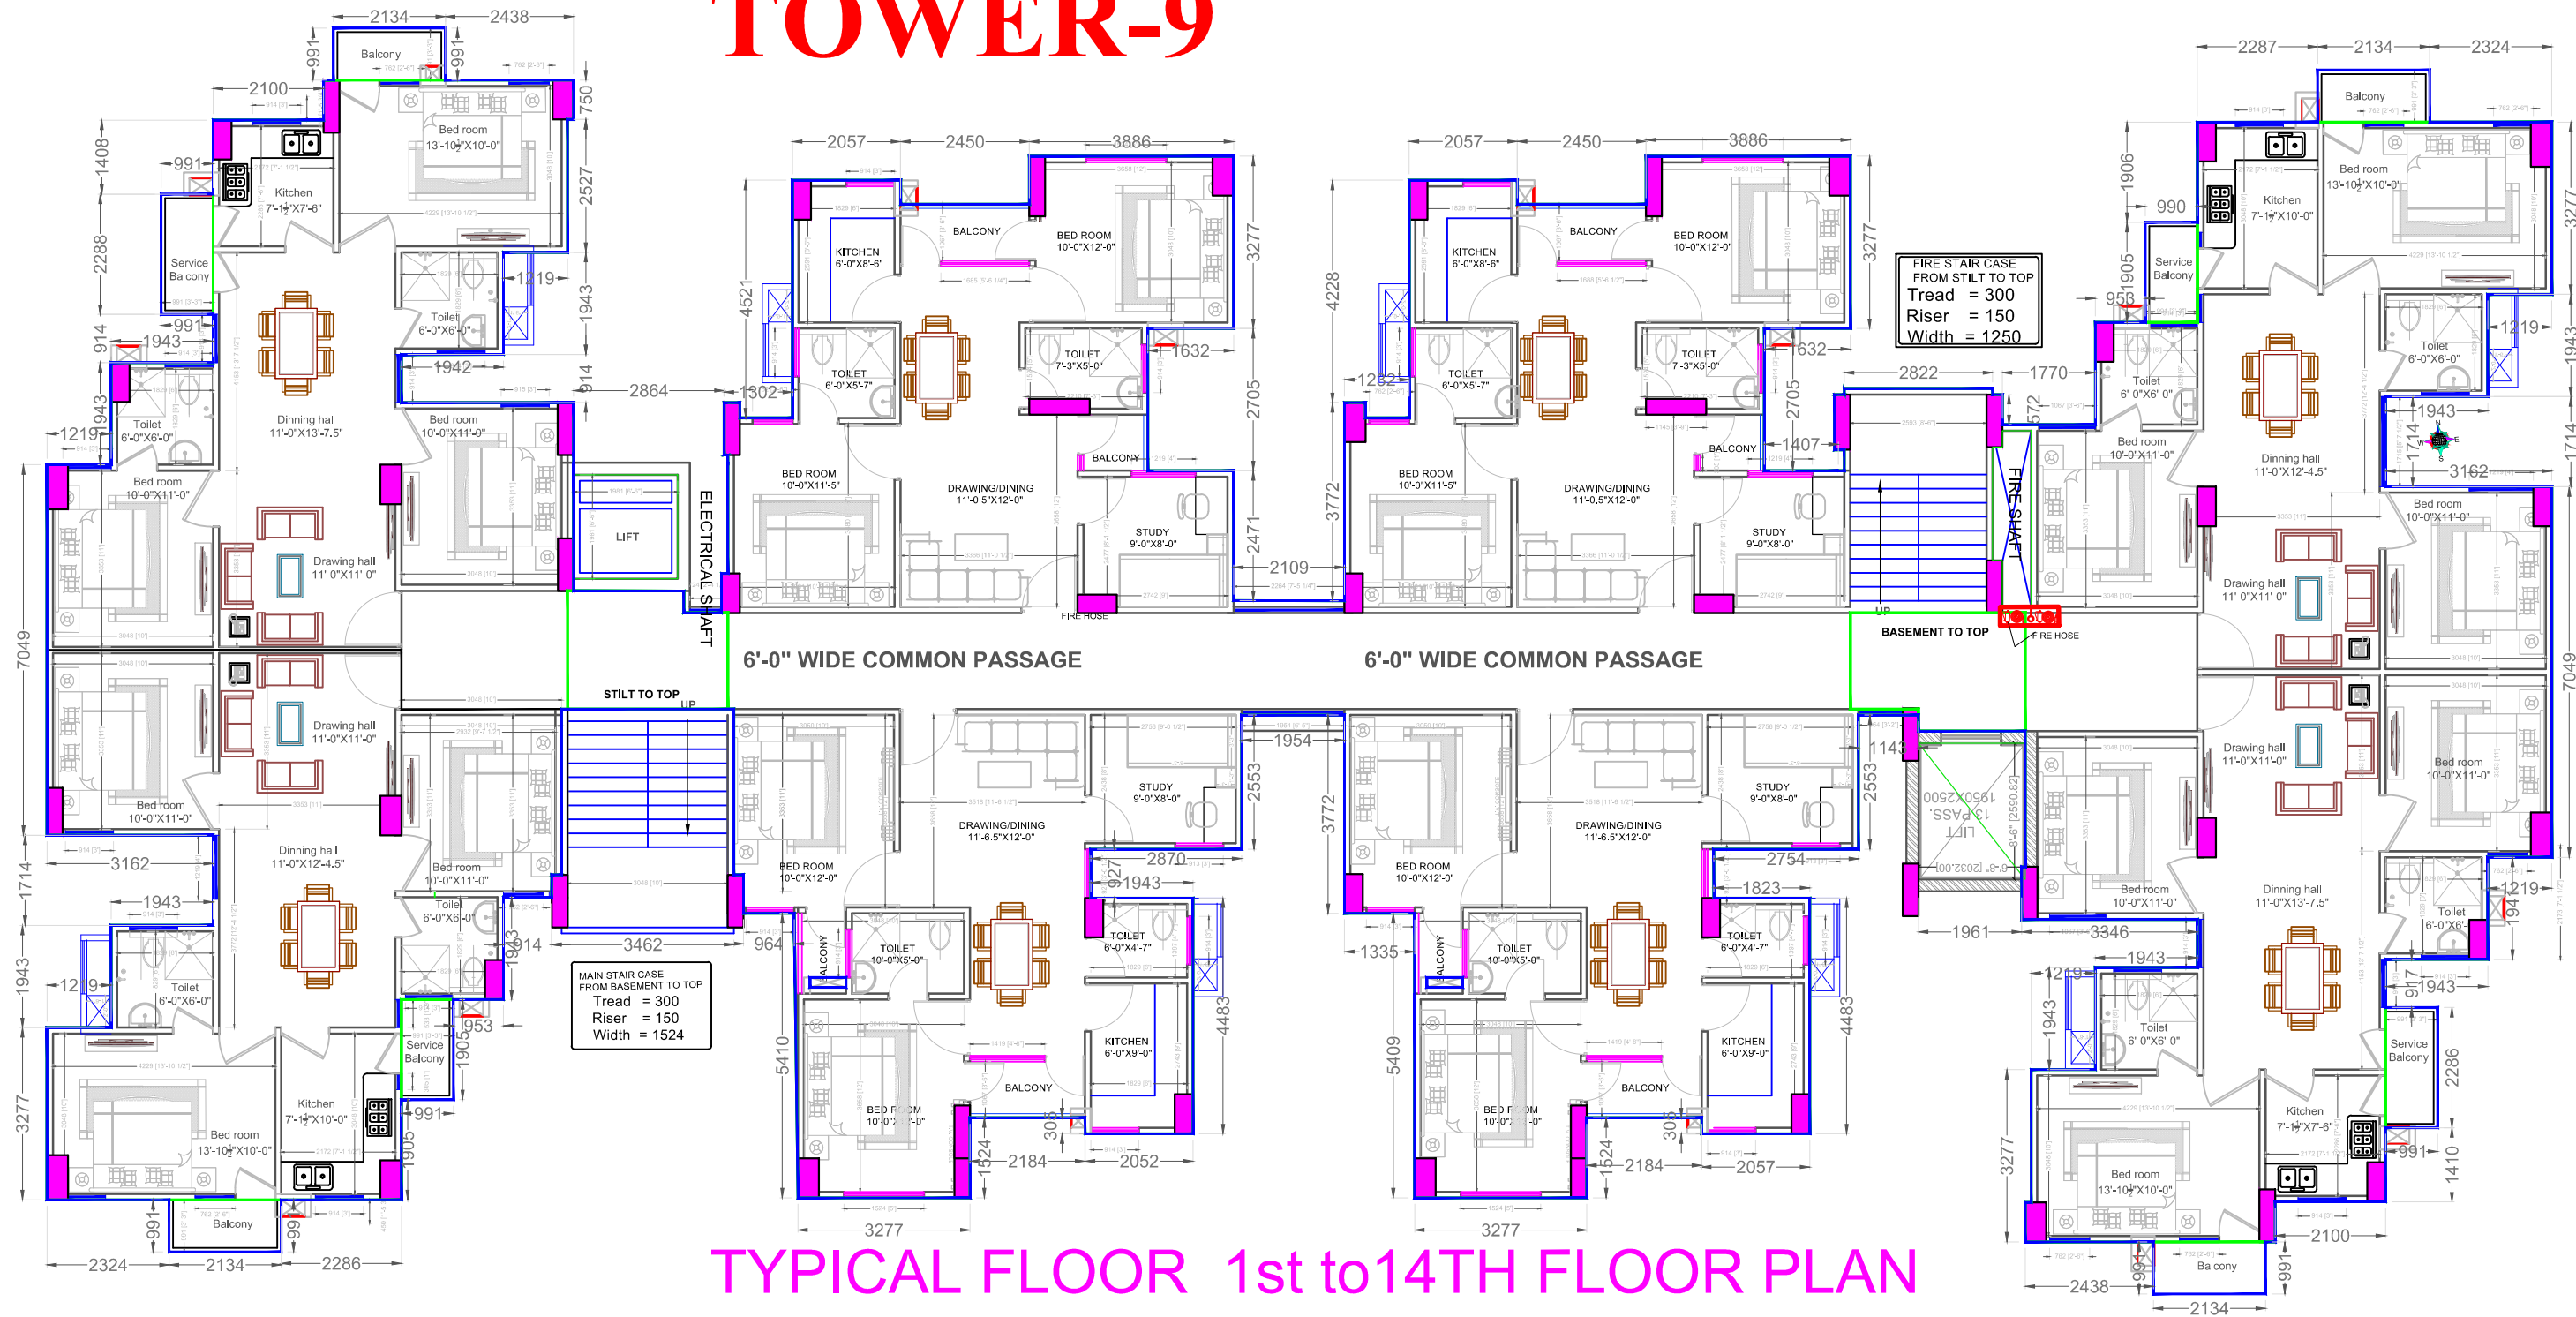

TYPICAL FLOOR 1st to 14TH FLOOR PLAN
TYPICAL(TOWER- 9)

NOTE:-

1. SIZE OF COLUMN ARE SUBJECT TO FINALIZE OF STRUCTURE DRAWING BY STRUCTURE CONSULTANT.
2. ANY AMBIGUITY IN ARCHITECTURAL DRAWINGS SHOULD BE BROUGHT TO THE NOTICE OF THE ARCHITECT BEFORE EXECUTION OTHERWISE WE WILL NOT BE RESPONSIBLE FOR ANY MISTAKE.
3. THIS DRAWING IS THE PROPERTY OF A-CORE ARCHITECTURAL SERVICES PVT. LTD. AND ISSUED FOR THE SPECIFIC PROJECT MENTIONED THEREIN. THIS IS NOT TO BE COPIED OR USED FOR THE OTHER PROJECTS UNLESS EXPRESSLY PERMITTED BY THE ARCHITECT.

rev. no.	date	revision

PROJECT:

AISSPRA ESTATE

PROJECT CODE:

HOU13/ AISP18


OWNER:-

AISPRA

DRG. TITLE:-

DRG. NO. AC/AISSH/PR:TYP-01

Key Plan

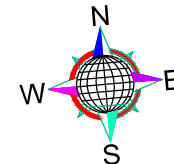

NOTES AND REMARKS

drawing released for

- | | |
|-------------------------------------|------------------------------------|
| ☐ CONCEPTUAL | ☐ PROPOSAL |
| ☐ APPROVAL | ☐ REFERENCE |
| ☐ STUDY | ☐ G.F.C. |

architects

ACORE ARCHITECTURAL SERVICES PVT. LTD

ARCHITECT:ASHISH SRIVASTAVA
BRANCH OFFICE : 8050 MATRI ANCHAL
NEAR GORAKHNATH RAILWAY
CROSSING GORAKHPUR
TEL: OFF:3294813,RES:2255290,
MOBILE:94151231836.



Issued by:-

Narendra

date:-

designed by:-

Ar.Nitesh

ckd by:-

Ar. Ashish Sri.