


(TOWER- 6)

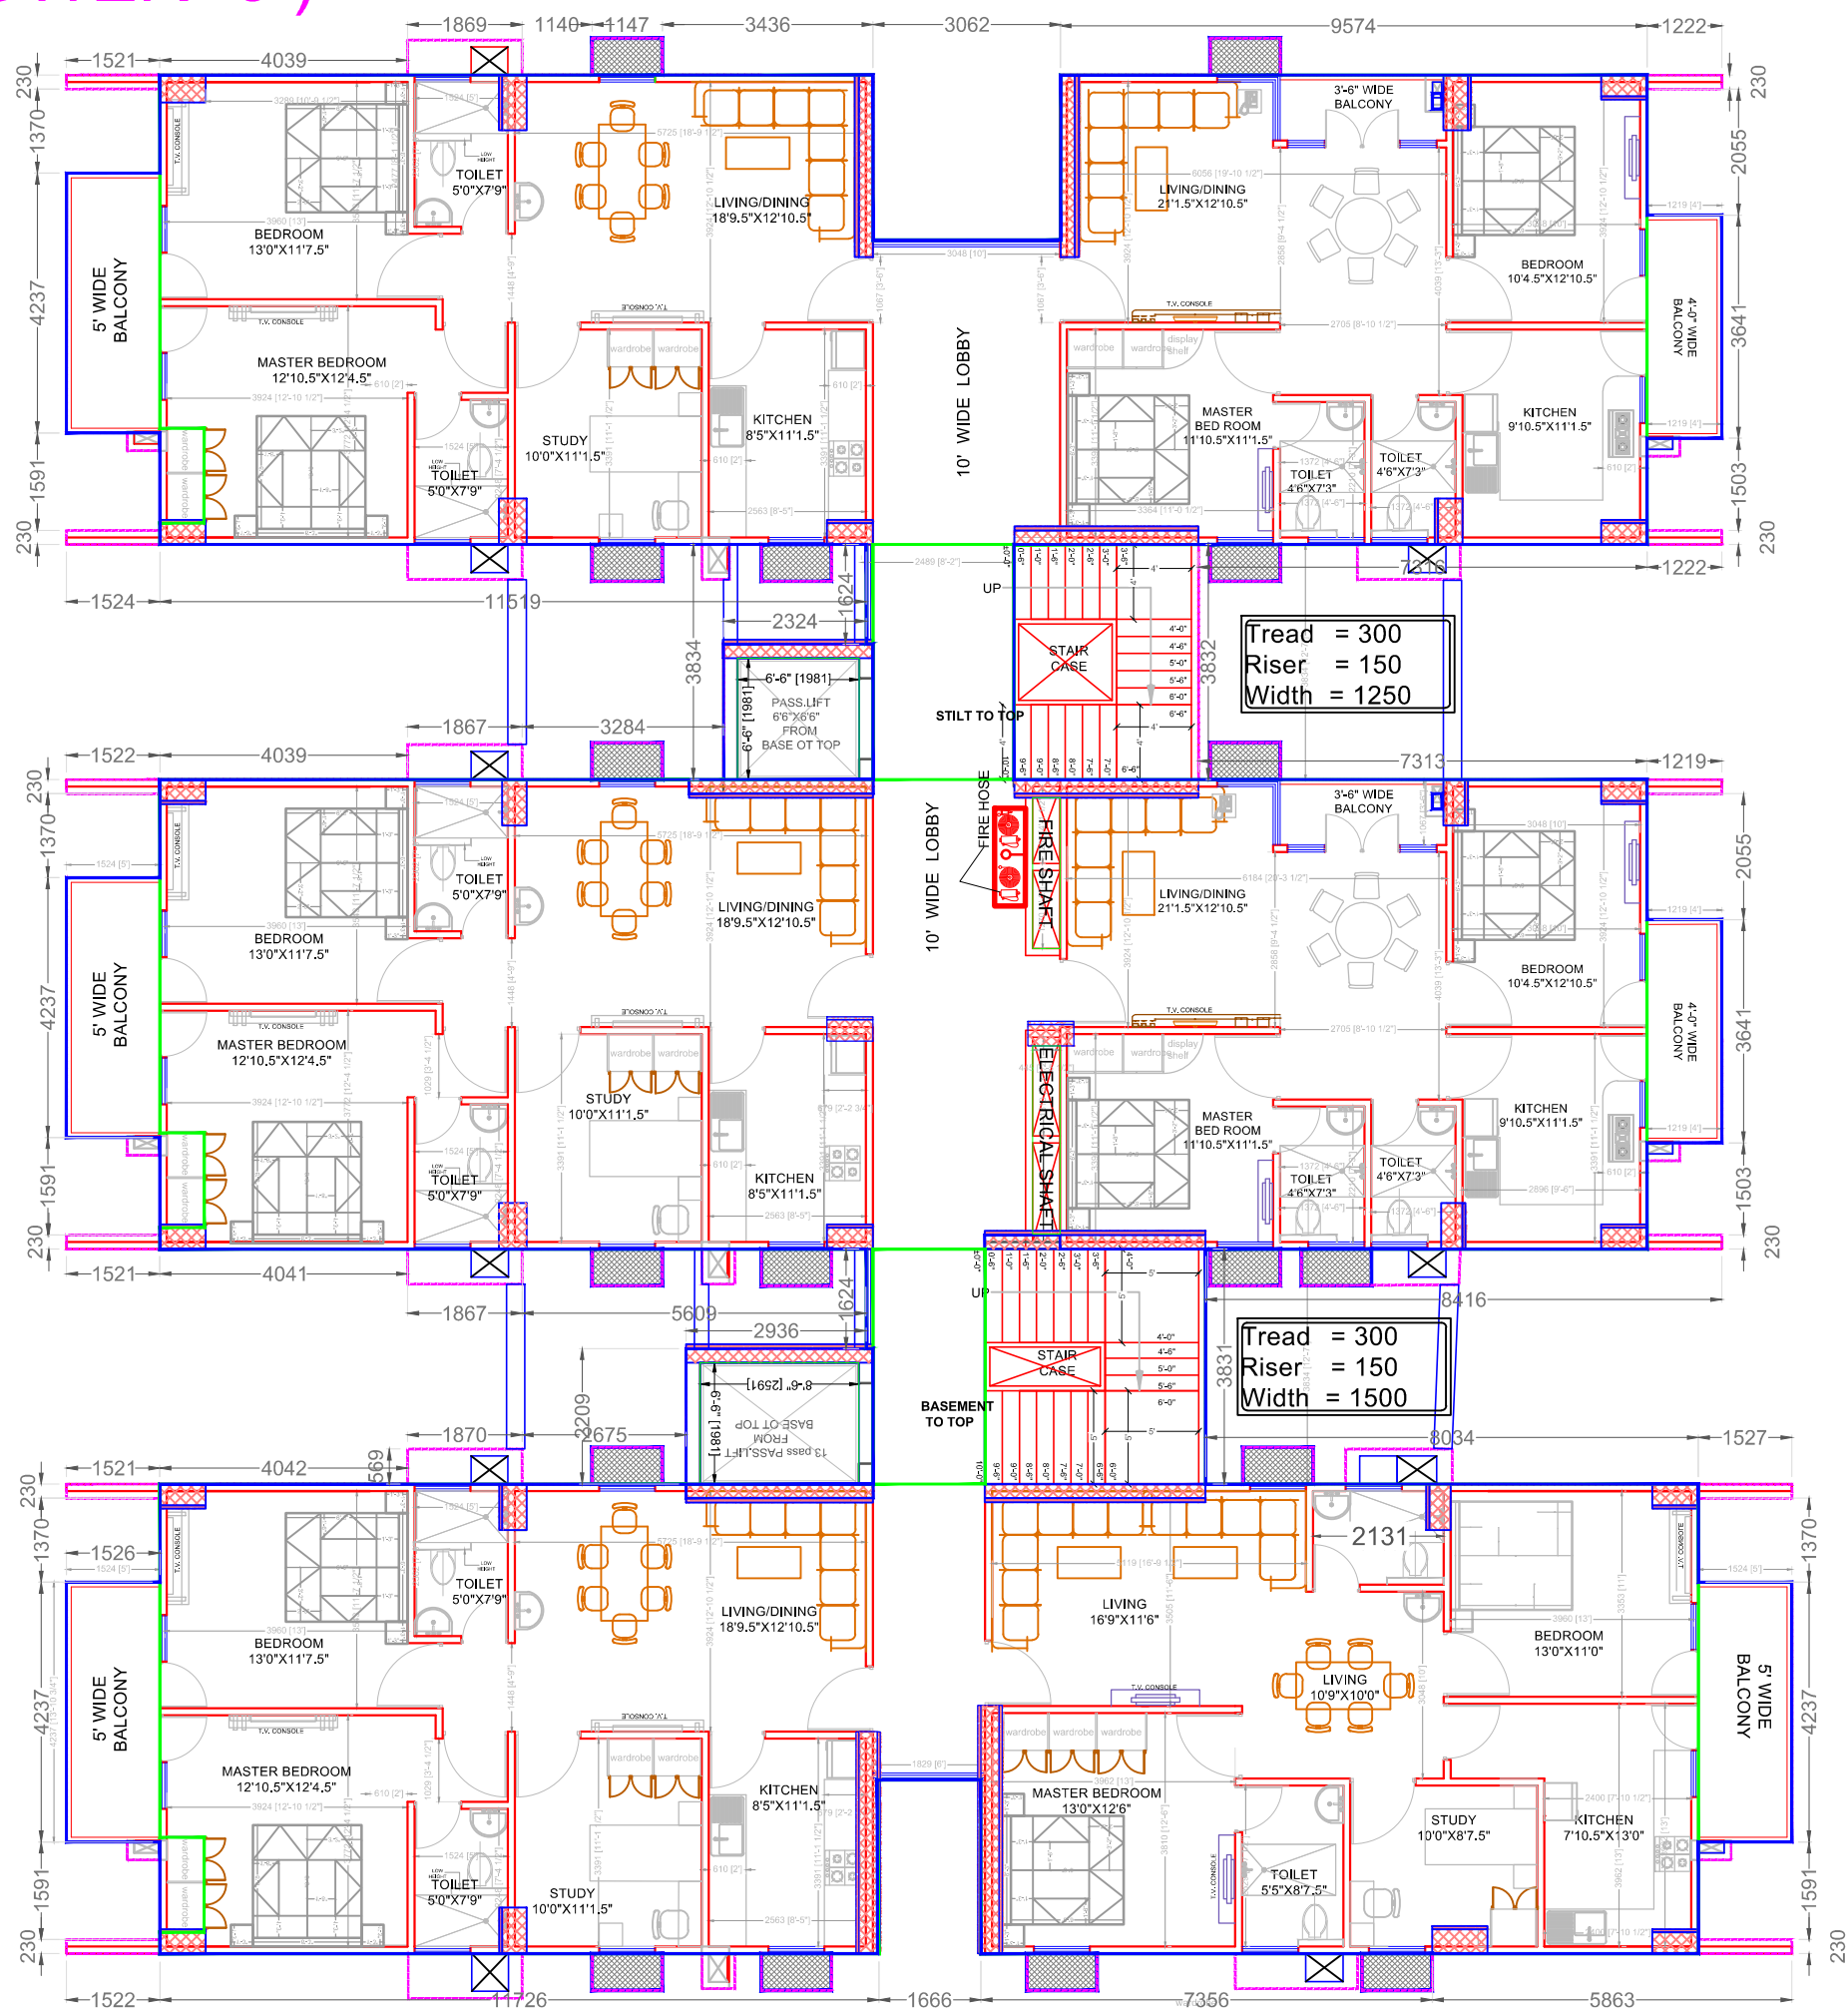

TYPICAL FLOOR 1st to 14TH FLOOR PLAN
(TOWER- 6)

NOTES:-

1. S&P OF COLUMN AND SUBJECT TO ANALYSIS OF STRUCTURE DRAWING BY STRUCTURE CONSULTANT.
2. ANY AMBIGUITY IN ARCHITECTURAL DRAWINGS SHOULD BE BRACHT TO THE NOTICE OF THE ARCHITECT BEFORE EXECUTION OTHERWISE WE WILL NOT BE RESPONSIBLE FOR ANY MISTAKE.
3. THIS DRAWING IS THE PROPERTY OF A-CORE ARCHITECTURAL SERVICES PVT. LTD. AND SHOULD NOT BE COPIED OR USED FOR THE OTHER PROJECTS UNLESS EXPRESSLY PERMITTED BY THE ARCHITECT.

rev. no.	date	revision

PROJECT:- AISSPRA ESTATE
PROJECT CODE:- HOU13/ AISP18
OWNER:- AISPRA

DRG. TITLE:-

DRG./ NO. AC/AISSH/PR-TYP-01

Key Plan

NOTES AND REMARKS

Drawing released for

☐ CONCEPTUAL	☐ PROPOSAL
☐ APPROVAL	☐ REFERENCE
☐ STUDY	☐ G.F.C.

architects
ACORE ARCHITECTURAL SERVICES PVT. LTD
ARCHITECT: ASHISH SRIVASTAVA
BRANCH OFFICE: 3550 MATRI ANCHAL
NEAR GORAKHNATH RAILWAY
CROSSING GORAKHPUR
TEL: 051-234811, 3653, 2335290,
MOBILE: 9415321836.

Issued by:- Narendra
designed by:- Ar.Nitesh
date:-
ckd by:- Ar. Ashish Sri