


TOWER-2

FIRE STAIR CASE  
FROM STILT TO TOP  
Tread = 300  
Riser = 150  
Width = 1250

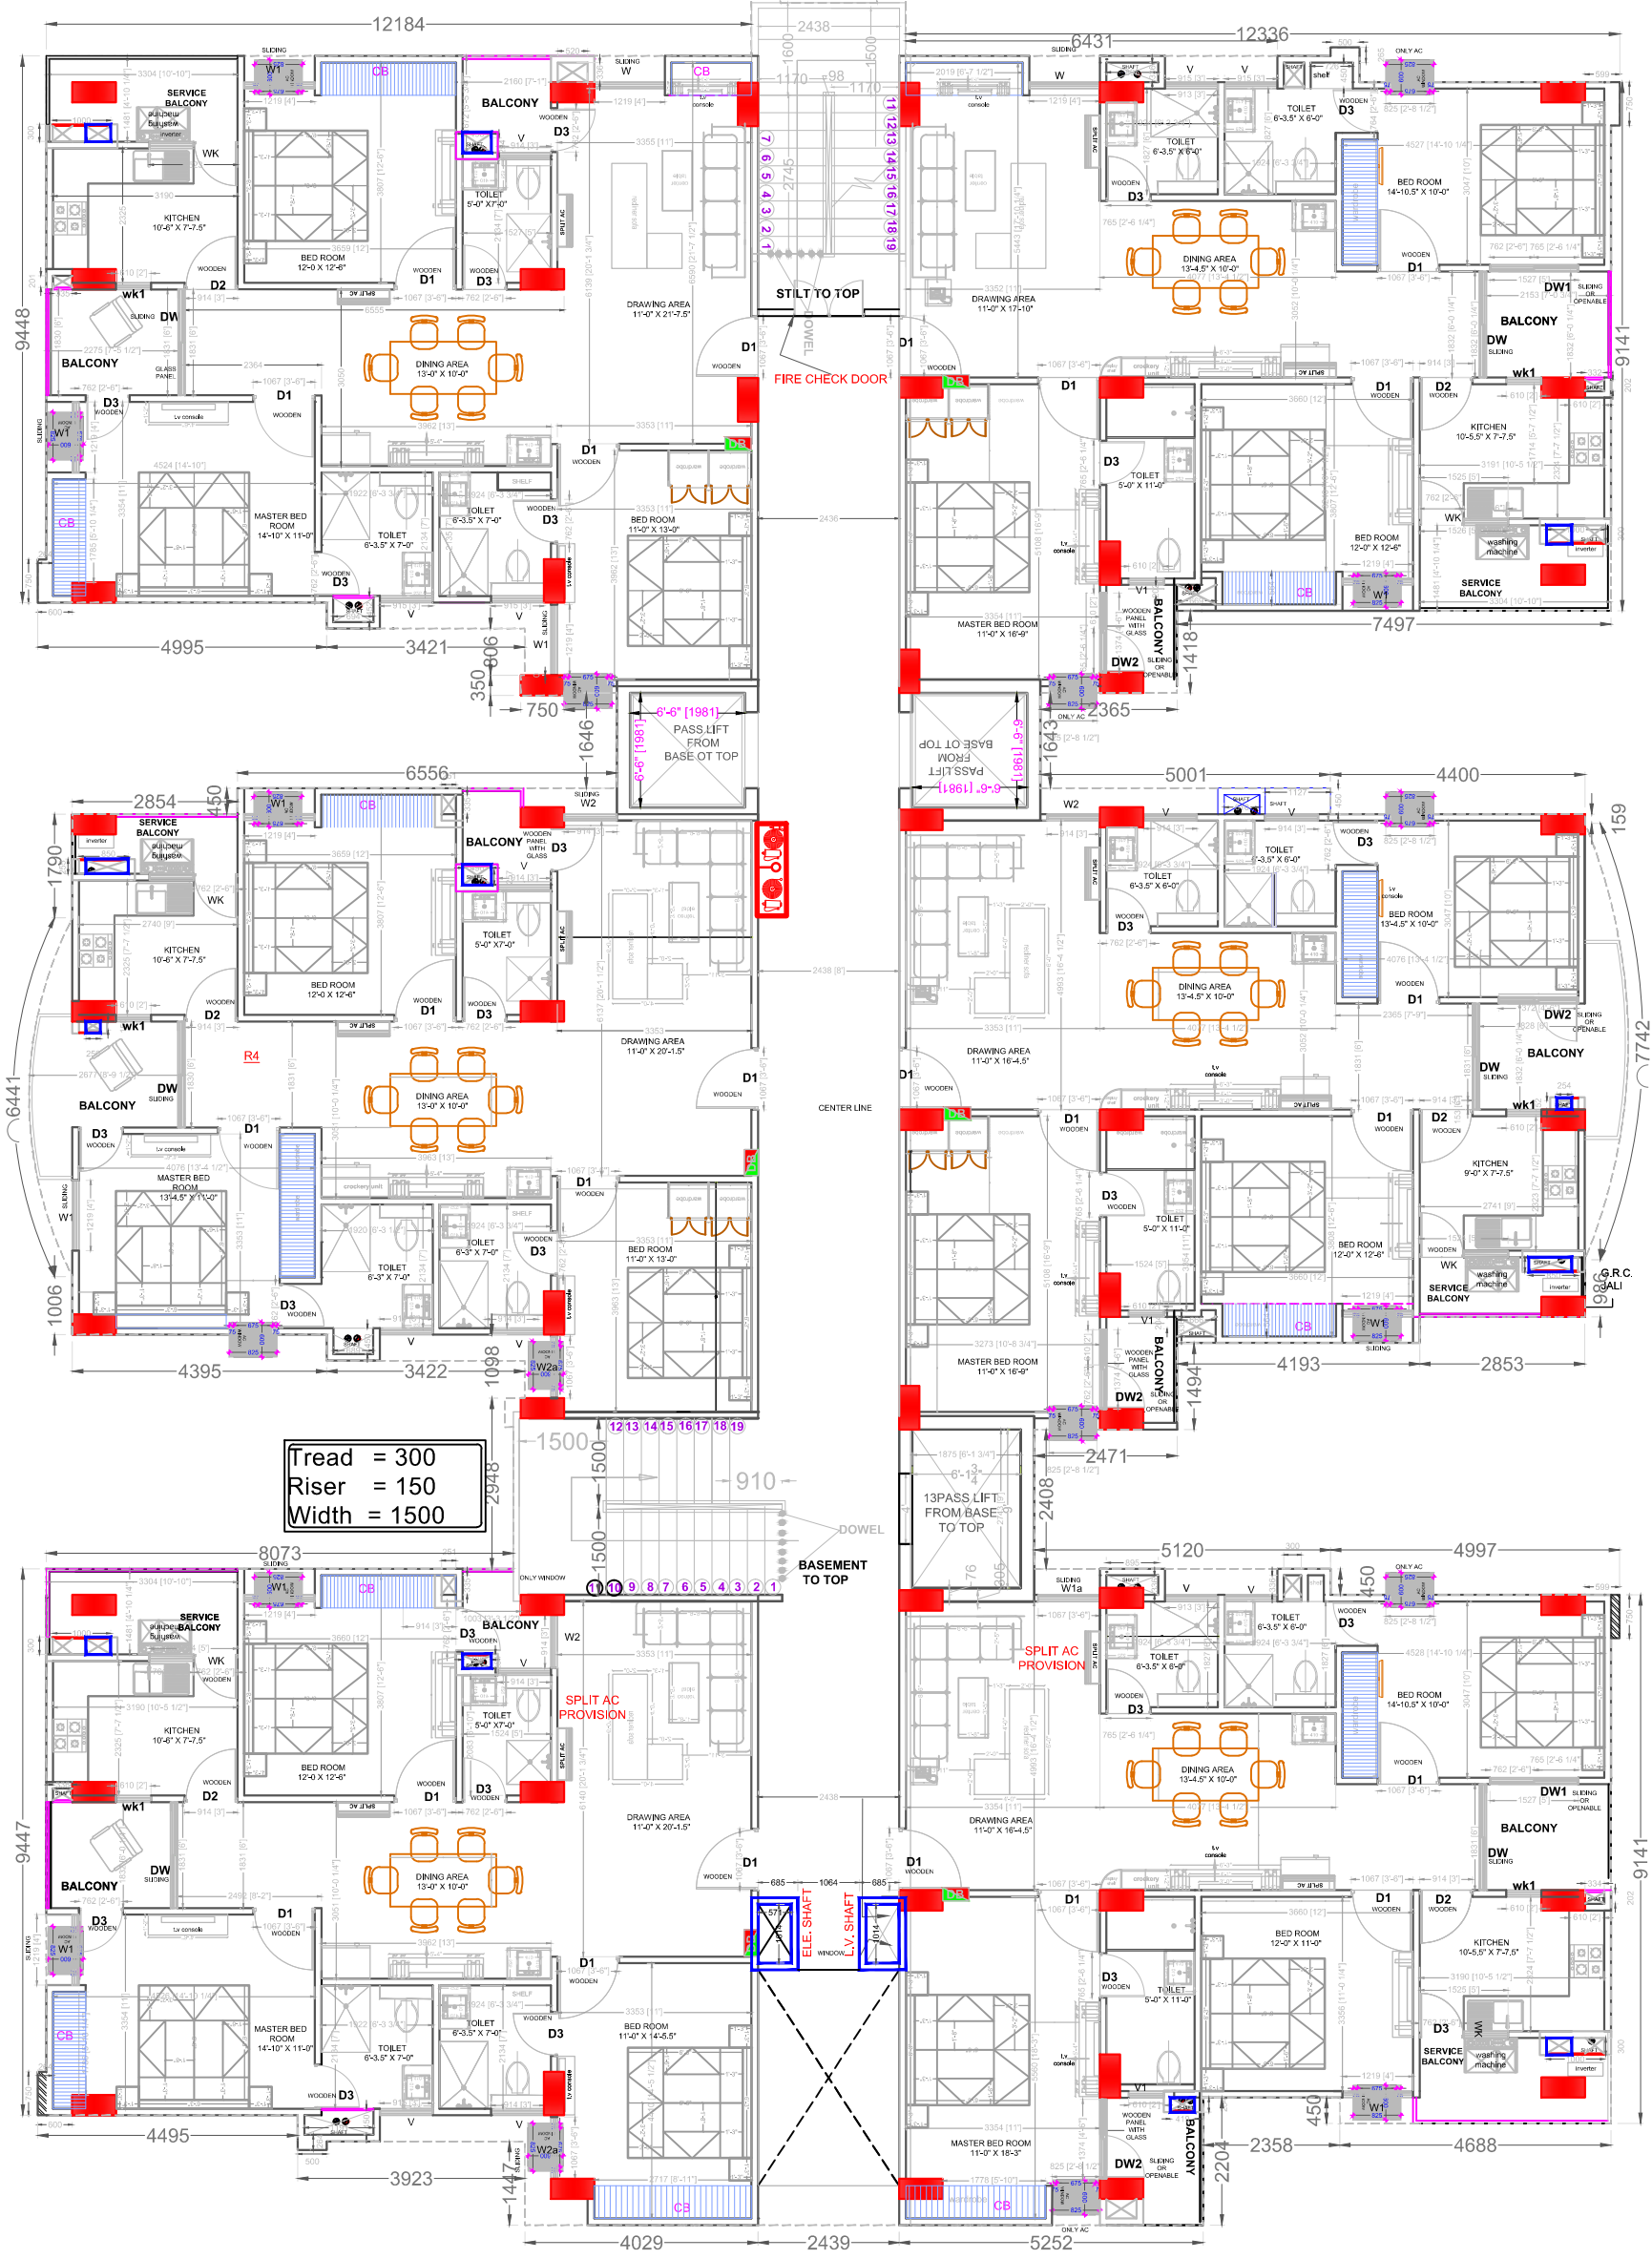

Tread = 300  
Riser = 150  
Width = 1500


TYPICAL FLOOR 2ND to 14 TH FLOOR PLAN  
TYPICAL(TOWER- 2 )

NOTES:-  
1. SIZE OF COLUMN ARE SUBJECT TO FINALIZE OF STRUCTURE DRAWING BY STRUCTURE CONSULTANT.  
2. ANY AMBIGUITY IN ARCHITECTURAL DRAWING SHOULD BE BROUGHT TO THE NOTICE OF THE ARCHITECT BEFORE EXECUTION OTHERWISE WE WILL NOT BE RESPONSIBLE FOR ANY MISTAKE.  
3. THIS DRAWING IS THE PROPERTY OF A/CORE ARCHITECTURAL SERVICES PVT. LTD. AND ISSUED FOR THE SPECIFIC PROJECT MENTIONED THEREIN. THIS IS NOT TO BE COPIED OR USED FOR OTHER PROJECTS UNLESS EXPRESSLY PERMITTED BY THE ARCHITECT.

| REV. NO. | DATE | REVISION |
|----------|------|----------|
|          |      |          |
|          |      |          |
|          |      |          |

PROJECT: AISSPRA ESTATE  
PROJECT CODE: HOU13/ AISP18  
OWNER:- AISPRA

DRG. TITLE:-  
DRG. NO. AC/AISS/PR:TYP-01

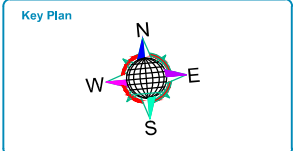

NOTES AND REMARKS  
drawing released for  
☐ CONCEPTUAL  
☐ APPROVAL  
☐ STUDY  
☐ PROPOSAL  
☐ REFERENCE  
☐ G.F.C.

architects  
A/CORE ARCHITECTURAL SERVICES PVT. LTD.  
BRANCH OFFICE: 8050 MATR ANCHAL  
NEAR GORAKHPUR RAILWAY  
CROSSING GORAKHPUR  
TEL: 097-1294113, 097-1225290,  
MOBILE: 9815212336.  
Issued by:- Narendra  
designed by:- Ar.Nitesh  
date:-  
ckd by:- Ar. Ashish Sri.