


TOWER-3

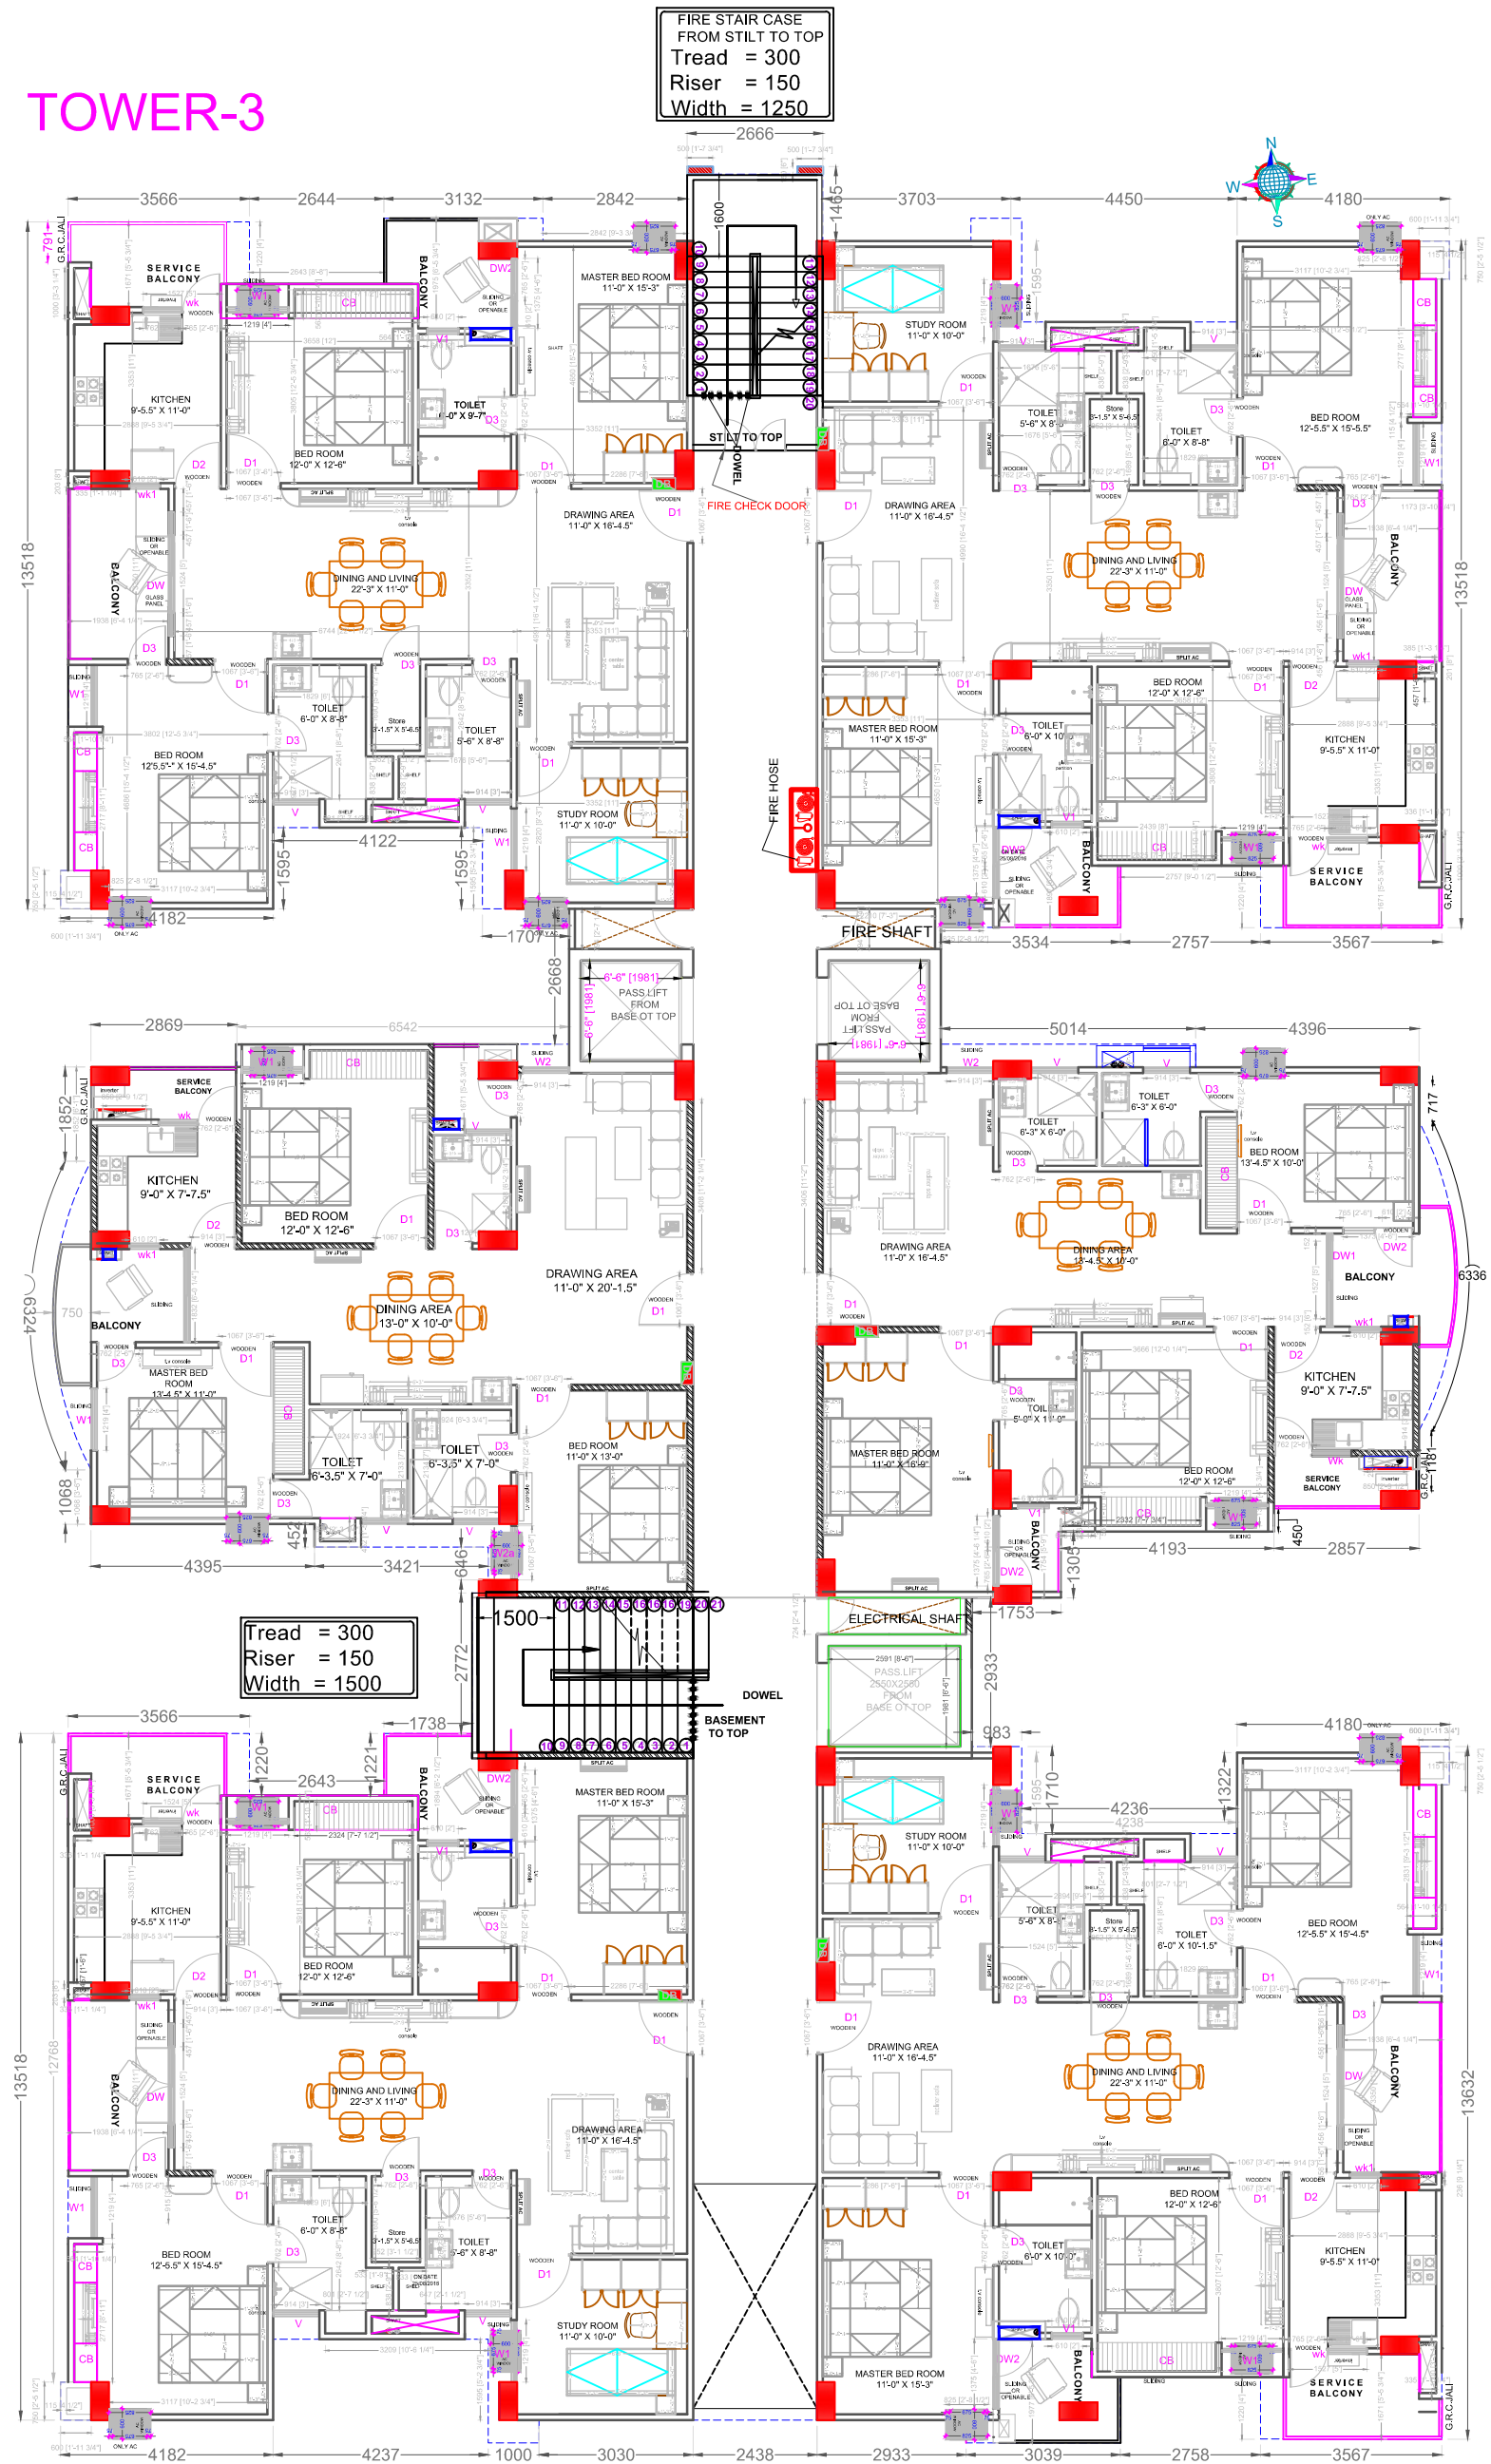

TYPICAL FLOOR 2ND to14 TH FLOOR PLAN
(TOWER- 3)

NOTE:-

- SIZE OF COLUMNS ARE SUBJECT TO FINALIZATION OF STRUCTURE DRAWING BY PROJECT CONSULTANT.
- ANY AMBIGUITY IN ARCHITECTURAL DRAWINGS SHOULD BE CLARIFIED TO THE ARCHITECT BEFORE COMMENCING CONSTRUCTION. THE ARCHITECT SHALL NOT BE RESPONSIBLE FOR ANY MATERIAL.
- THIS DRAWING IS THE PROPERTY OF ACCORE ARCHITECTURAL SERVICES PVT. LTD. AND SHOULD NOT BE REPRODUCED OR USED FOR ANY OTHER PROJECT WITHOUT EXPRESSLY PERMITTED BY THE ARCHITECT.

REV. NO.	DATE	REVISION

PROJECT: AIISPR ESTATE
PROJECT CODE: HOU13/ AISP18
OWNER: AISPRA

DRG. TITLE:-
DRG. NO. AC/AISSH/PR:TYP-01

Key Plan

NOTES AND REMARKS

☐ CONCEPTUAL	☐ PROPOSAL
☐ APPROVAL	☐ REFERENCE
☐ STUDY	☐ G.F.C.

architects
ACCORE ARCHITECTURAL SERVICES PVT. LTD.
ANUITECH, ANUITECH, ANUITECH
BRANCH OFFICE: 8350 MATRANACHAL
NEAR COOPERATIVE HALLWAY
CROSSING COOPERATIVE
TELL OFF: 0204114106, 020209,
MOBILE: 9453218266

Issued by:- Nandana	date:-
designed by:- Ar. Akshay	chkd by:- Ar. Akshay