


FIRE STAIR CASE
FROM STILT TO TOP
Tread = 300
Riser = 150
Width = 1250

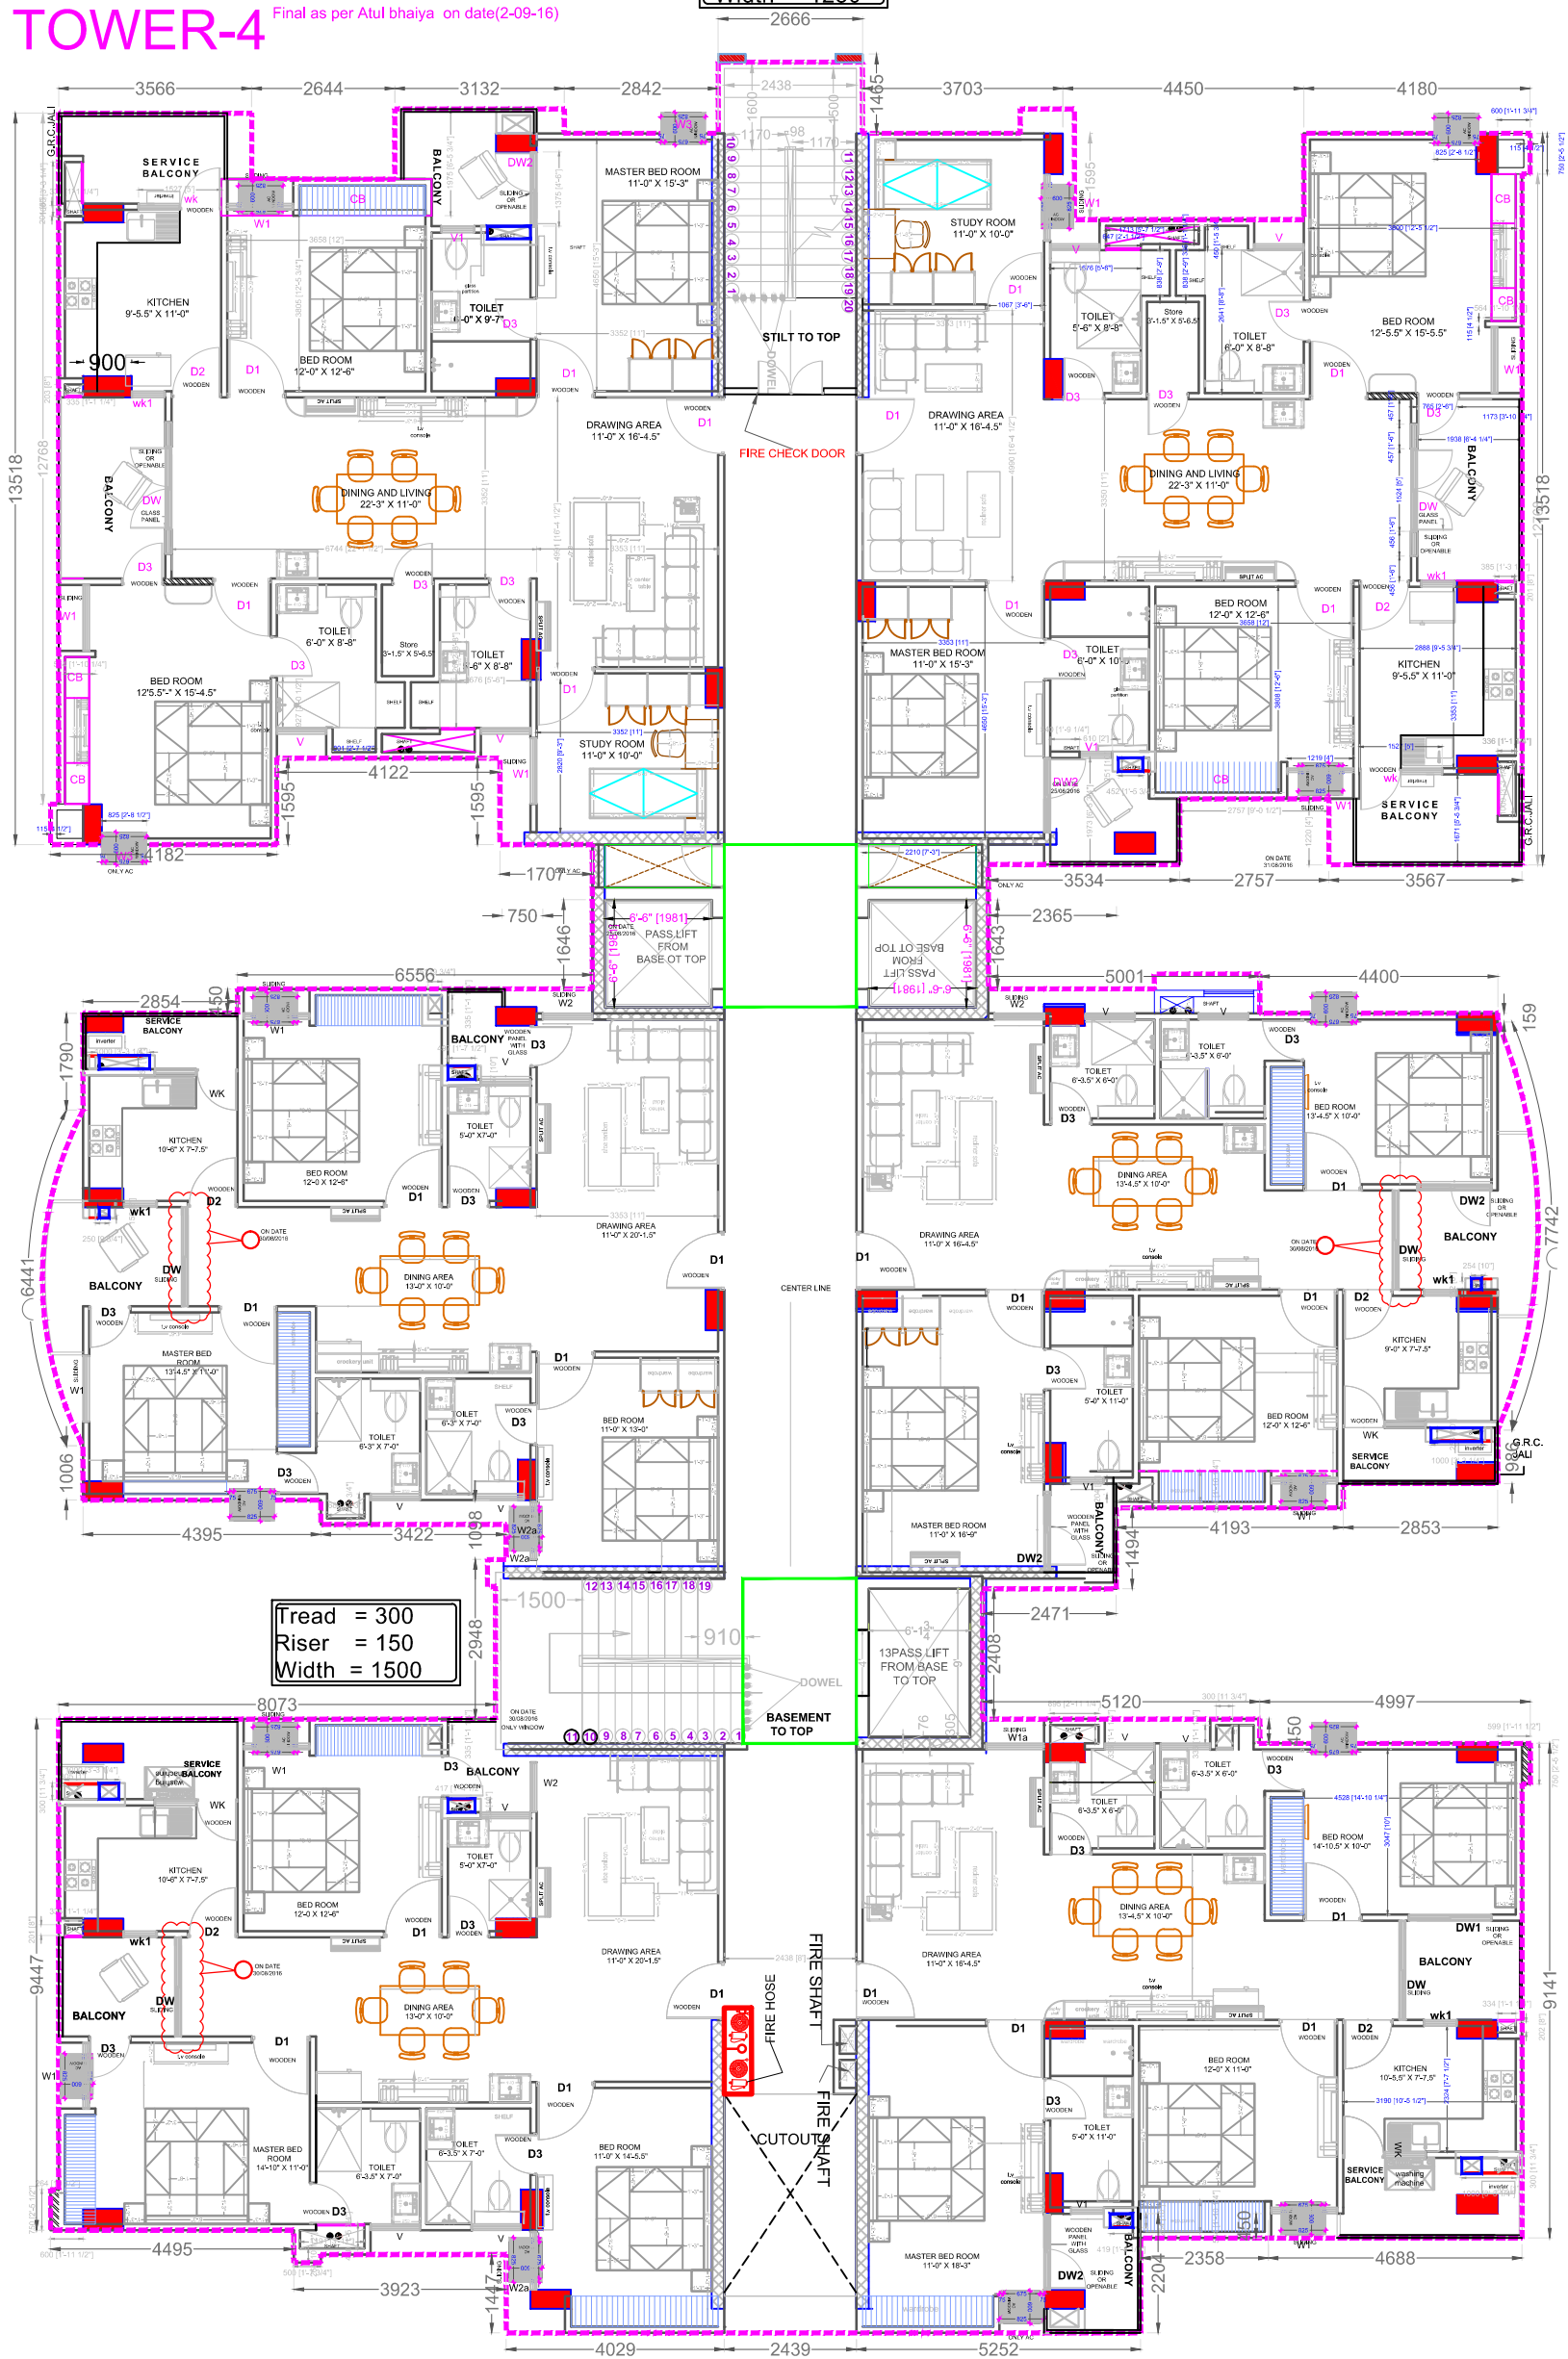

TYPICAL FLOOR 2ND to 14 TH FLOOR PLAN
(TOWER- 4)

NOTE:-


1. SIZE OF COLUMN ARE SUBJECT TO FINALIZE OF STRUCTURE DRAWING BY STRUCTURE CONSULTANT.
2. ANY AMBIGUITY IN ARCHITECTURAL DRAWINGS SHOULD BE BROUGHT TO THE NOTICE OF THE ARCHITECT BEFORE EXECUTION OTHERWISE WE WILL NOT BE RESPONSIBLE FOR ANY MISTAKE.
3. THIS DRAWING IS THE PROPERTY OF A-CORE ARCHITECTURAL SERVICES PVT. LTD. AND ISSUED FOR THE SPECIFIC PROJECT MENTIONED THEREIN. THIS IS NOT TO COPIED OR USED FOR THE OTHER PROJECTS UNLESS EXPRESSLY PERMITTED BY THE ARCHITECT.

rev. no.	date	revision

<u>PROJECT:</u>	AISSPRA ESTATE
<u>PROJECT CODE:</u>	HOU13/ AISP1
<u>OWNER:-</u>	AISSPRA

DRG. TITLE:-

DRG/. NO. AC/AISSH/PR:TYP-01

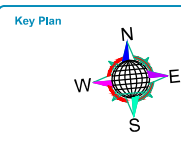

NOTES AND REMARKS

drawing released for

☐ CONCEPTUAL

☐ APPROVAL

☐ STUDY

architects
ACORE ARCHITECTURAL SERVICES PVT. LTD
 ARCHITECT-ASINISH SRIVASTAVA
 BRANCH OFFICE : 305D MATRI ANCHAL
 NEAR GORAKHNATH RAILWAY
 CROSSING GORAKHPUR
 TEL. 051-329413, 329512325090,
 MOBILE: 9415321836.

Issued by:- Narendra

date:-

designed by:- Ar. Nitesh

ckd by:- Ar. Ashish Srivastava