


TOWER-5

Final as per Atul bhaiya on
date(31-08-16)

FIRE STAIR CASE
FROM STILT TO TOP
Tread = 300
Riser = 150
Width = 1250

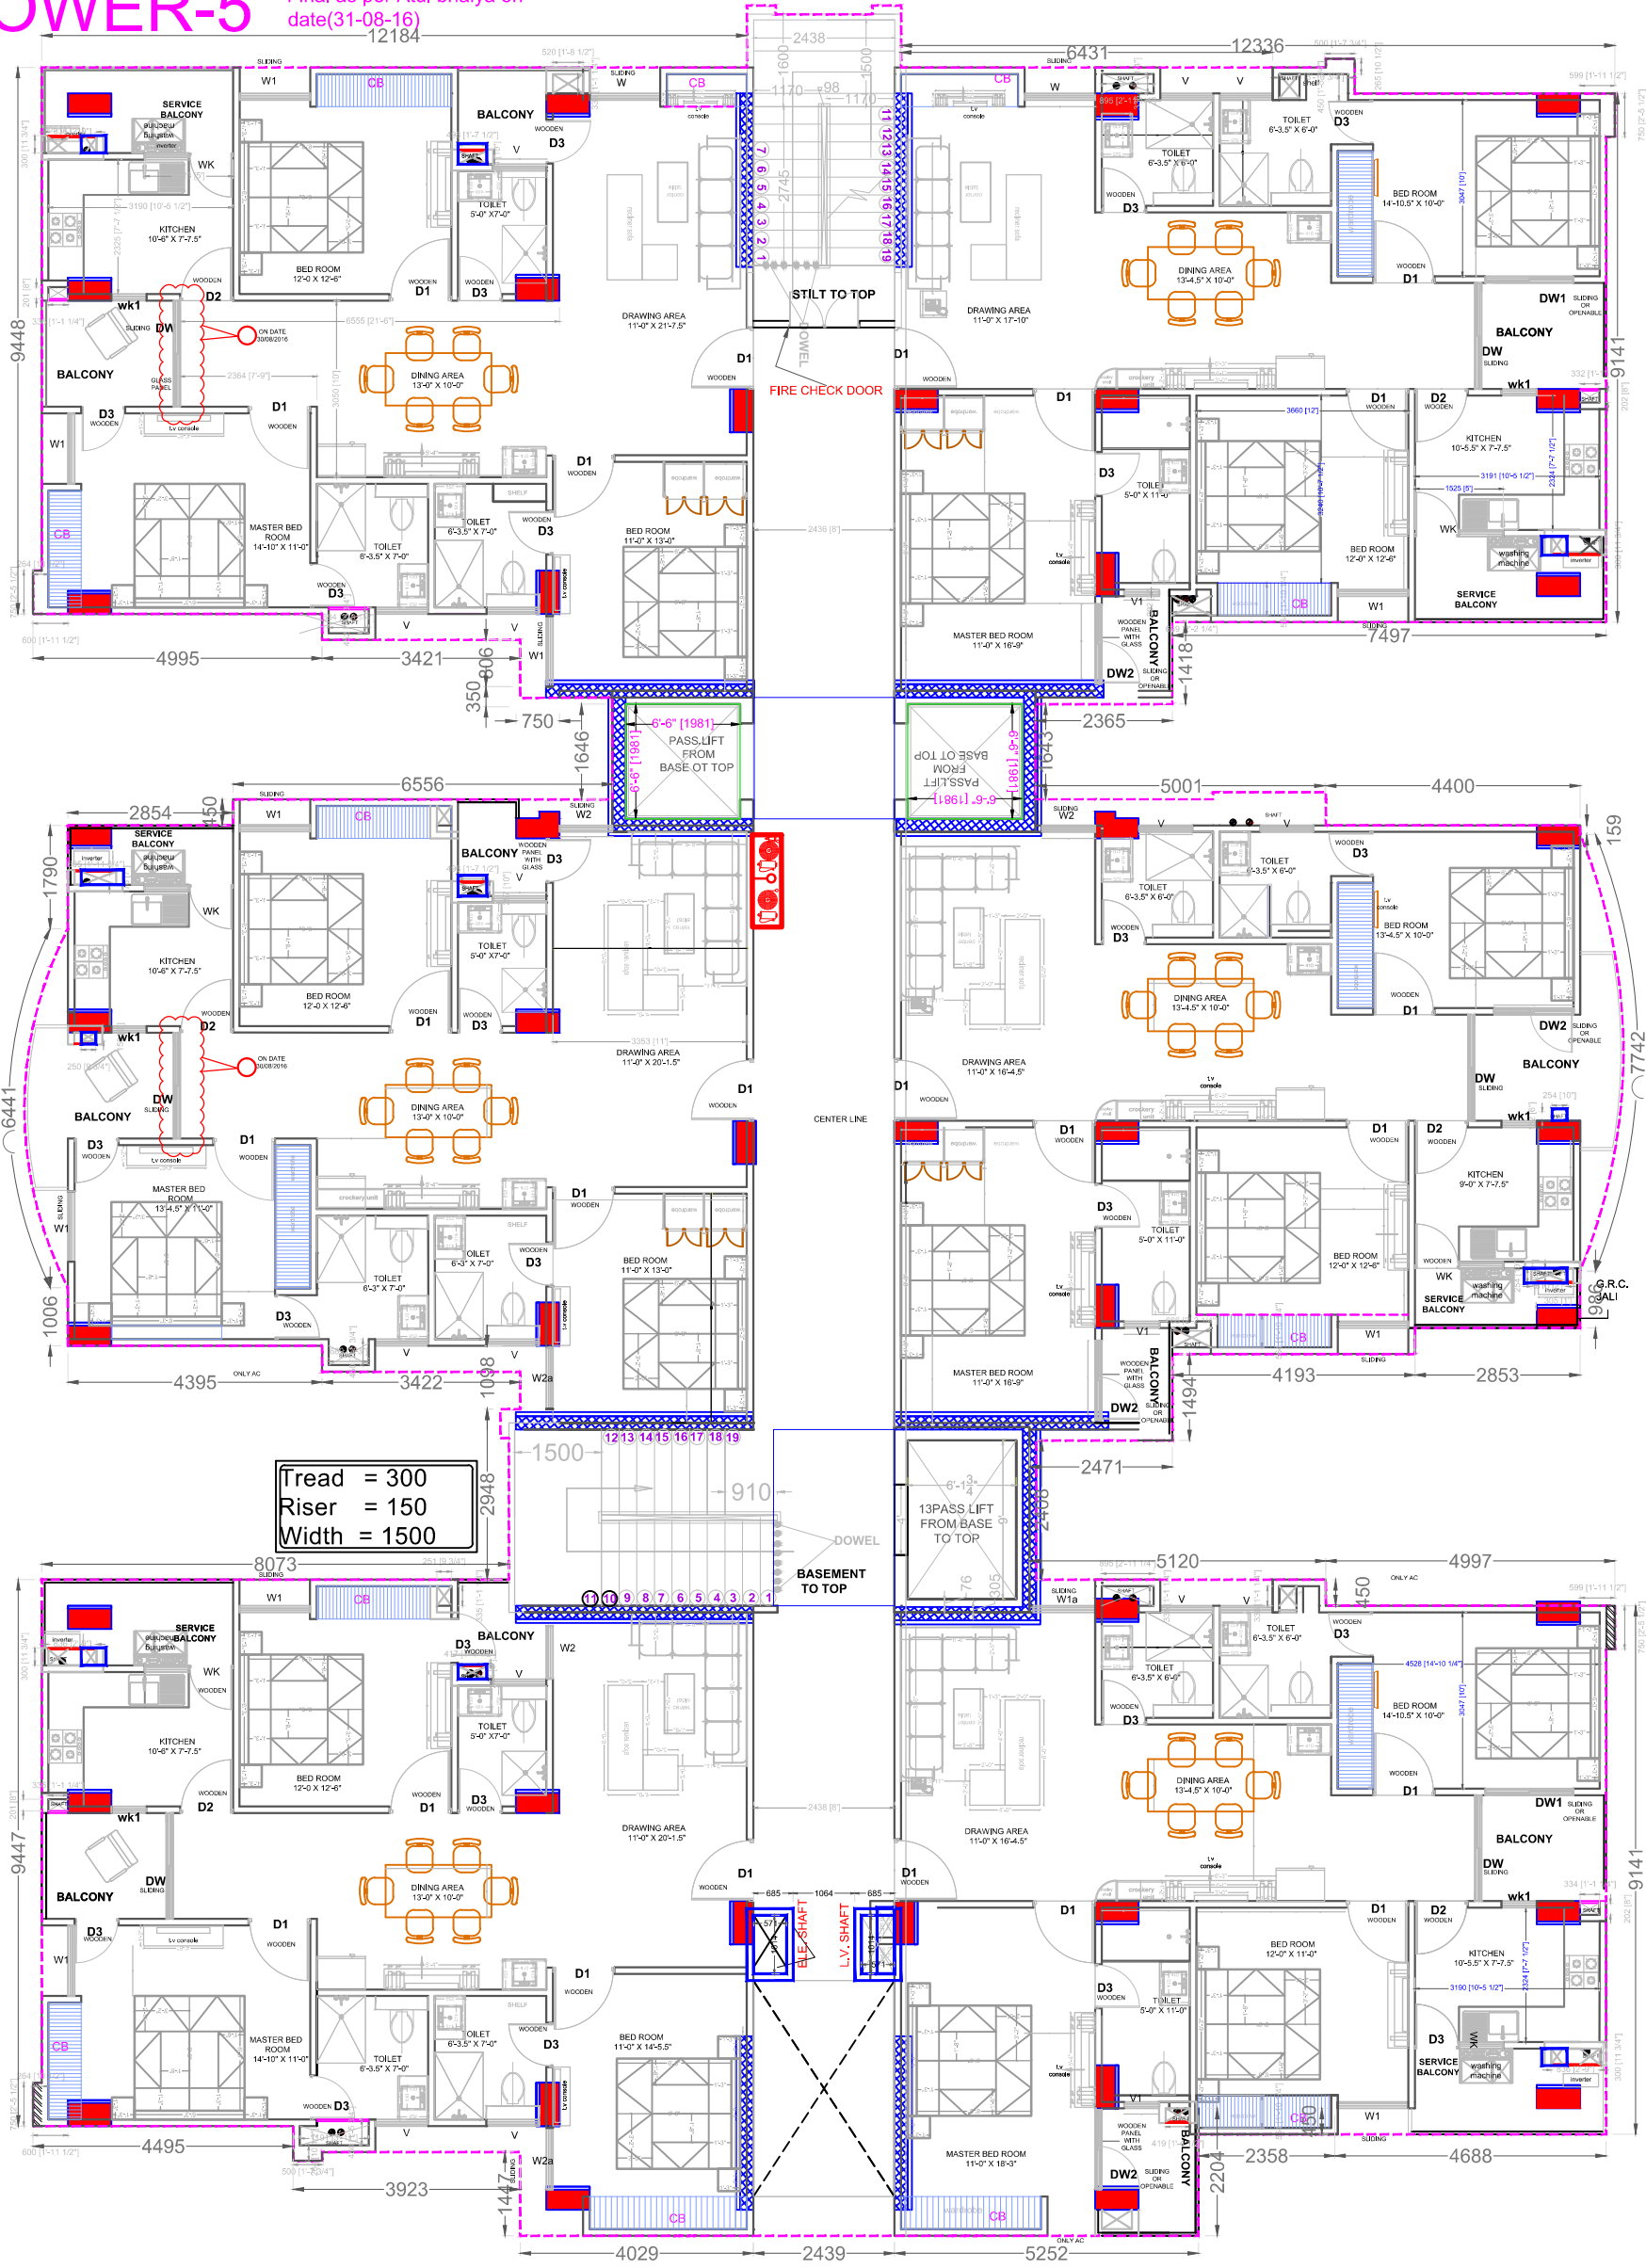

Tread = 300
Riser = 150
Width = 1500

TYPICAL FLOOR 2ND to 14 TH FLOOR PLAN (TOWER- 5)

NOTES:
1. SIZE OF COLUMN ARE SUBJECT TO FINALIZE OF
STRUCTURE DRAWING BY STRUCTURE CONSULTANT.
2. ANY VARIATION IN ARCHITECTURAL DRAWINGS
SHOULD BE BROUGHT TO THE NOTICE OF THE
ARCHITECT BEFORE EXECUTION OTHERWISE WE
WILL NOT BE RESPONSIBLE FOR ANY MISTAKE.
3. THIS DRAWING IS THE PROPERTY OF ACORE
ARCHITECTURAL SERVICES PVT. LTD. AND ISSUED
FOR THE SPECIFIC PROJECT MENTIONED THEREIN.
THIS IS NOT TO BE COPIED OR USED FOR THE OTHER
PROJECTS UNLESS EXPRESSLY PERMITTED BY THE
ARCHITECT.

rev. no.	date	revision

PROJECT: AISSRA ESTATE
PROJECT CODE: HOU13/ AISP18
OWNER:- AISPRA

DRG. TITLE:-
DRG. NO. AC/AISSH/PR:TYP-01



NOTES AND REMARKS
Drawing released for
☐ CONCEPTUAL
☐ APPROVAL
☐ STUDY
☐ PROPOSAL
☐ REFERENCE
☐ G.F.C.

architects
ACORE ARCHITECTURAL SERVICES PVT. LTD.
ARCHITECT: ASHISH SRIVASTAVA
BRANCH OFFICE: 8850 MATRI ANCHAL
NEAR GORAKHNATH RAILWAY
CROSSING GORAKHNATH
TEL: 091-3294813, 091-3295290,
MOBILE: 9415321636
Issued by:- Narendra
date:-
designed by:- Ar.Nitesh
ckd by:- Ar. Ashish Sriv.